


KEY

- Existing Layout.
- Shared use footway (Min 2m width).
- 3m wide two-way cycle track, 0.5m kerbed buffer zone between cycle track and carriageway. Cycle track to be 50mm below existing footway. Footway and cycle track segregated by kerbing
- 2m Wide Footway adjacent to carriageway or cycle track.
- Carriageway extents
- Proposed Kerblines

NOTES

- This drawing is to be read in conjunction with all other relevant drawings, details and specifications.
- Do not scale from this drawing.
- All measurements are given in metres unless otherwise stated.

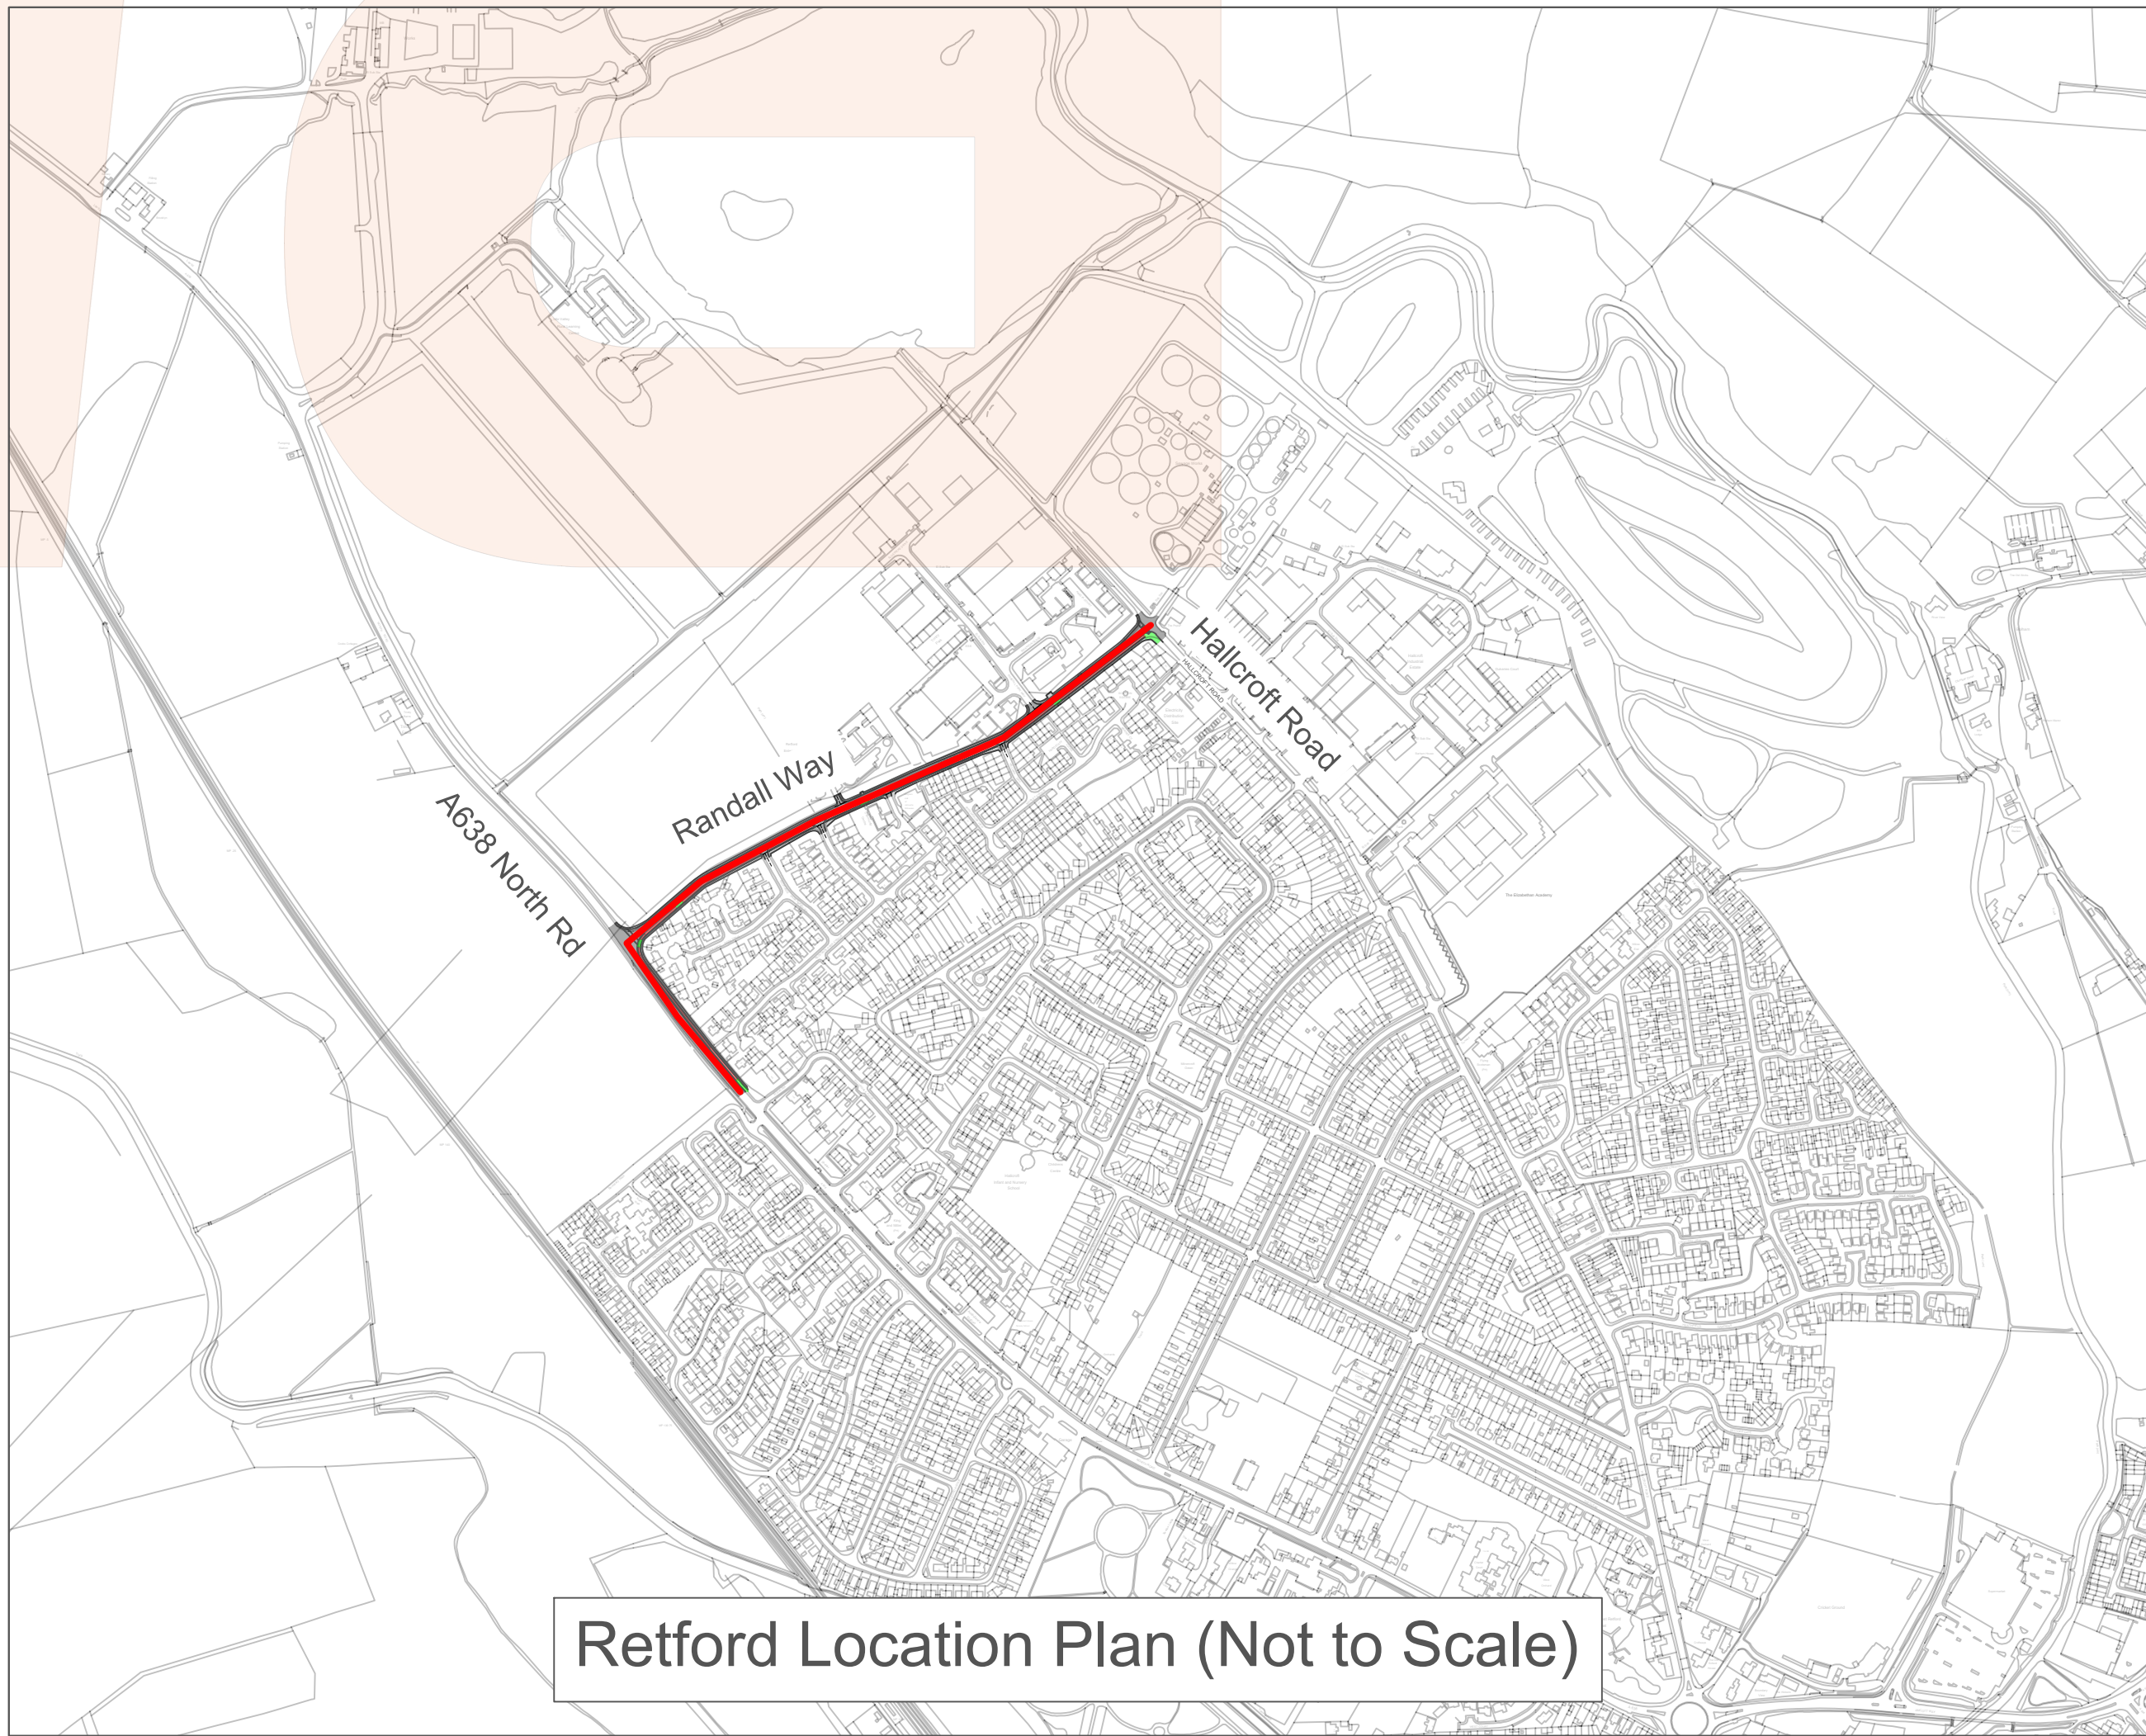

Rev.	Description	Drawn	Ch'kd	Auth	Date
Project					
Active Travel Fund. Tranche 2 Consultation					
Status	Project No.				
Advert	TP2051002				
Drawing Title					
Randall Way, Retford Consultation Plan					
Scale	Drawn			Date	
	PM			26/01/21	
	Ch'kd			Date	
1:1000 @A1	HN			26/01/21	
	Auth		Traced	PM	
	HN				
Drawing No.					Rev.
TP2051002/RandallWay/001					0



in partnership with



www.viam.co.uk Tel 0115 804 2100  
Bilthorpe Depot, Bilthorpe Business Park, Bilthorpe, Nottinghamshire, NG22 8ST