


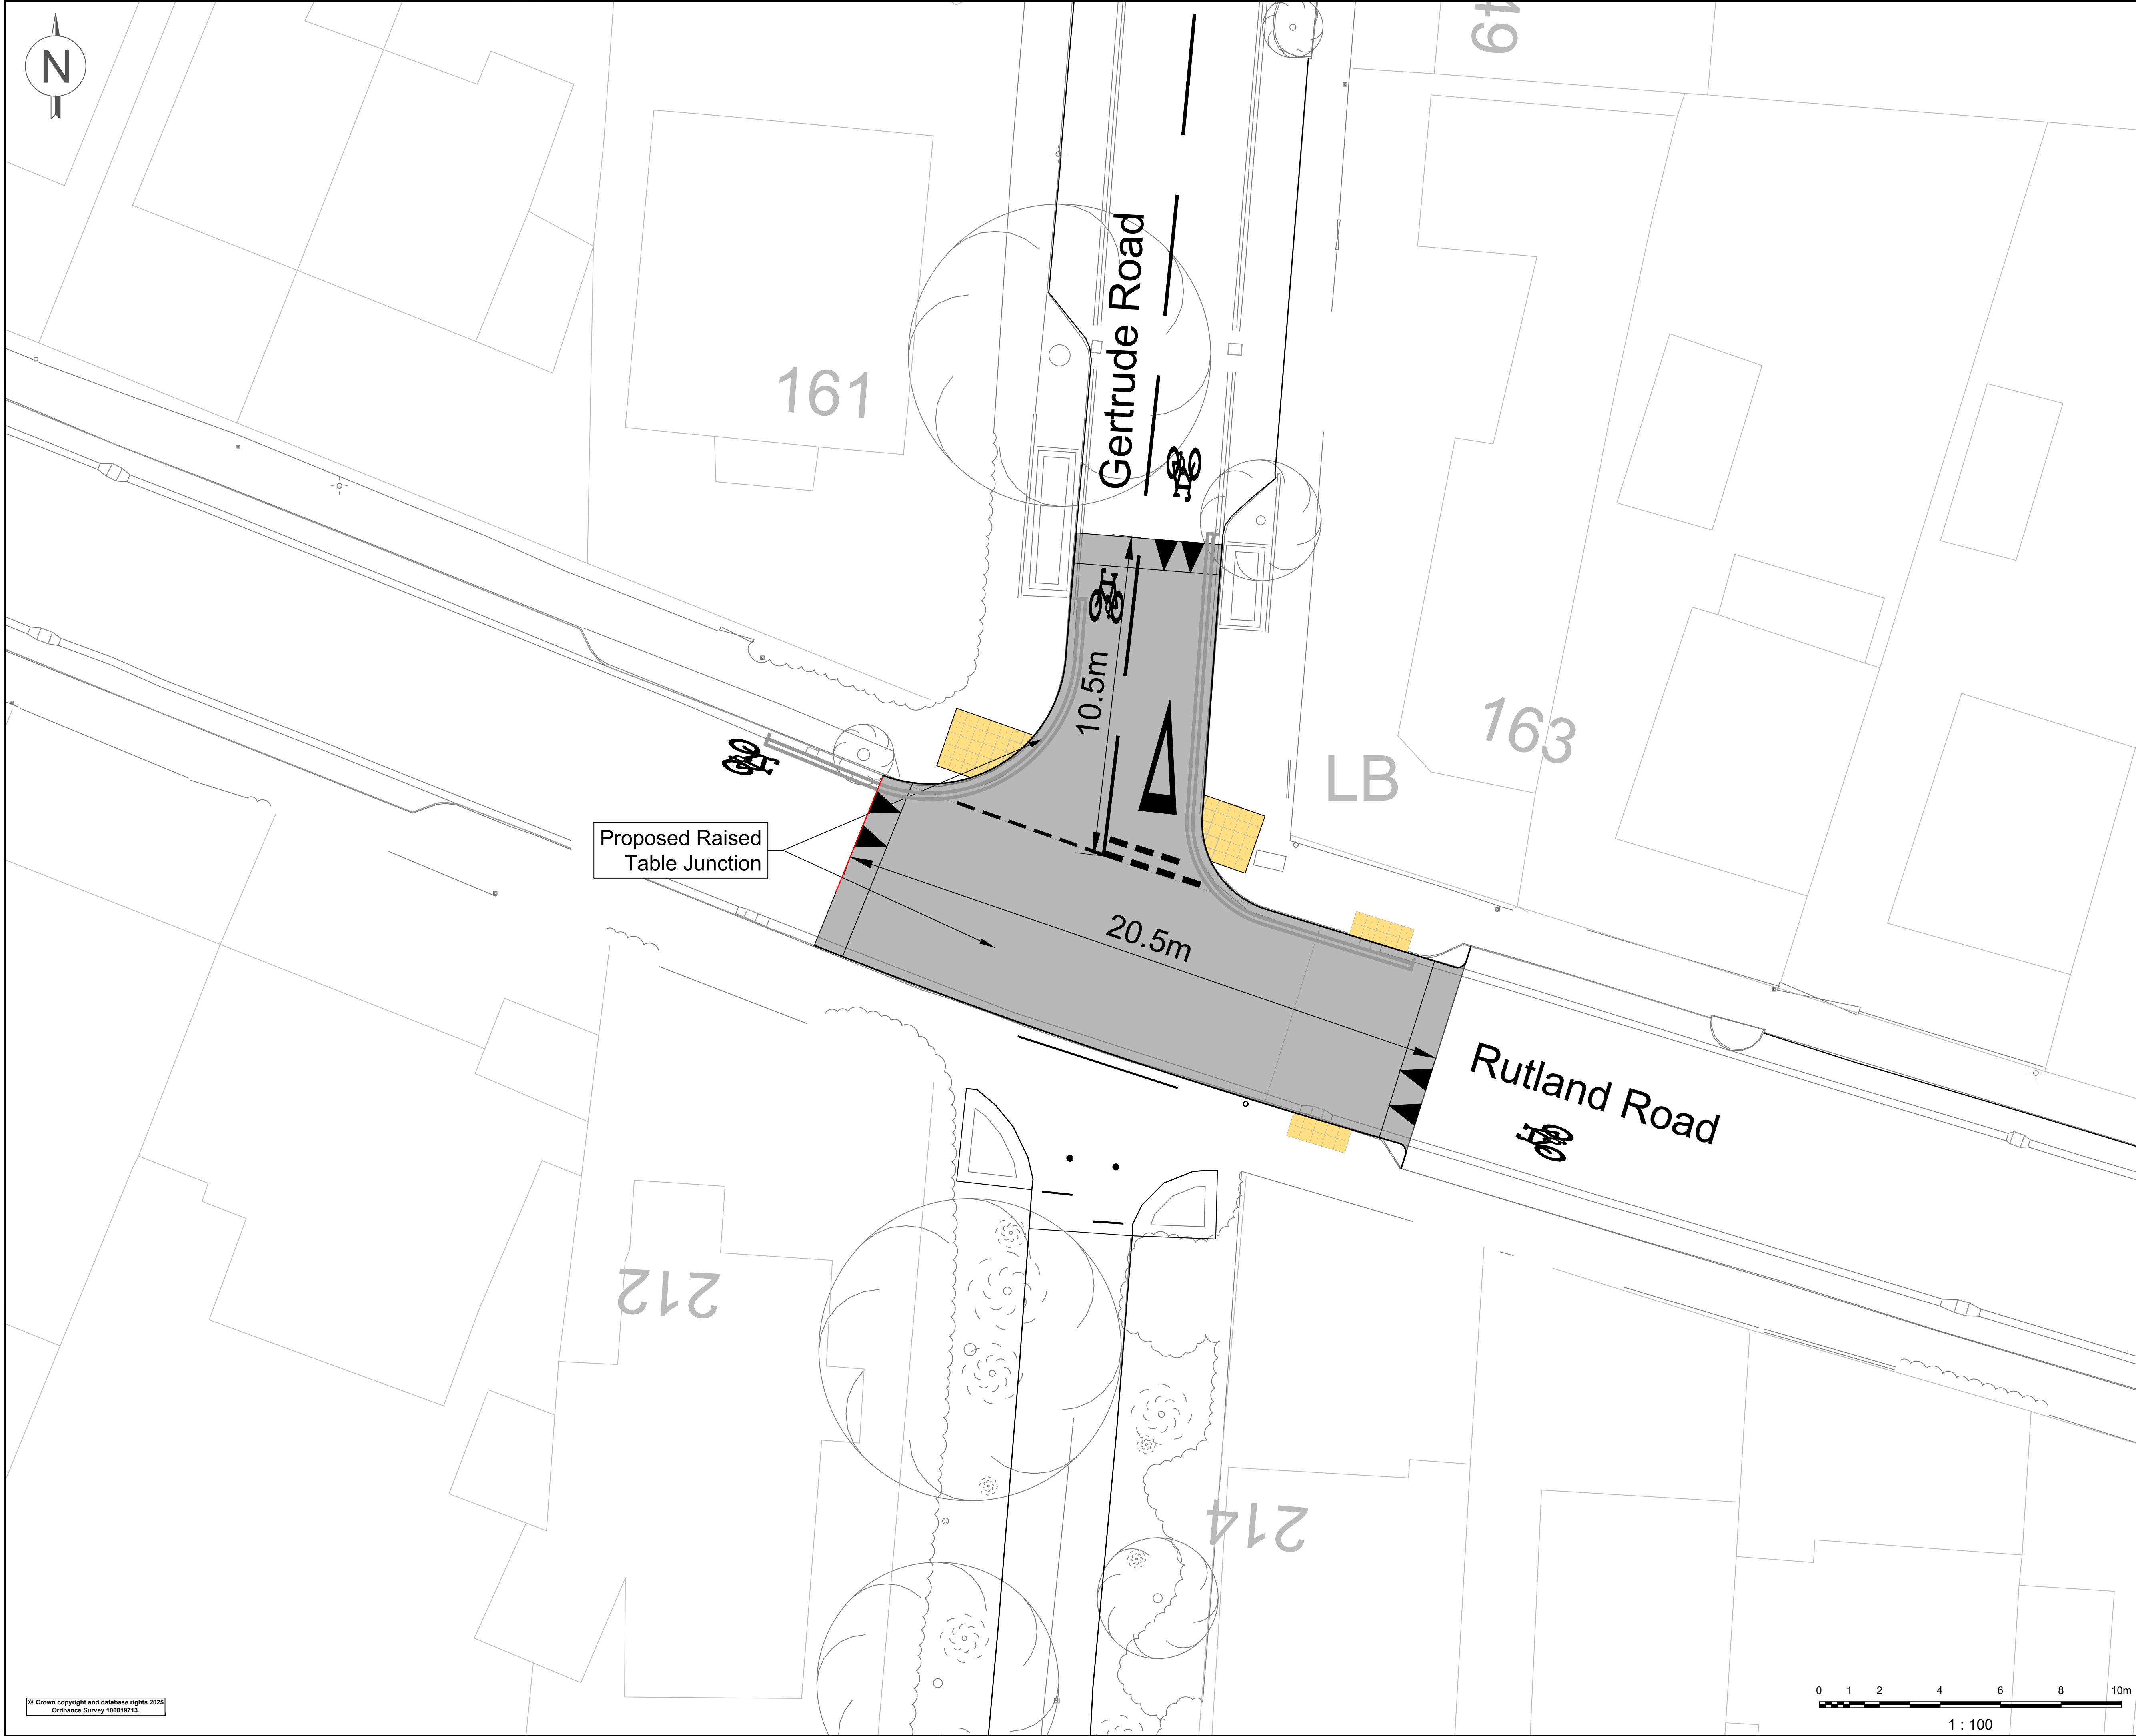

NOTES

- This drawing is to be read in conjunction with all other relevant drawings, details and specifications.
- Do not scale from this drawing.
- All measurements are given in metres unless otherwise stated.

KEY

Existing Arrangement

Existing Double Yellow Road Markings

Proposed Kerbline

Proposed raised Plateau

P02	Key amended, existing DYL added, Plateau length extended	SF	BM	TM	15/10/2025
-----	--	----	----	----	------------

Project

Radcliffe Road Crossing Upgrades

Project No.

TP2450565

Drawing Title

Traffic Regulation Plan
Rutland Road /Cyril Road
Junctions

Status Code	Drawing Suitability	Revision
S0	WORK IN PROGRESS	P02

Scale (@A1)

Drawn	SF	Date	02/04/25
Chkd	TM	Date	04/04/25
Auth	BH	Date	04/04/25

Project

Originator

Volume

Location

Type

Role

Number

TP2450565 -VIA-HGN-ZZ-DR-CH-0153

via

in partnership with

Nottinghamshire
County Council

www.viaem.co.uk

Tel 0115 804 2100

Bilthorpe Depot, Bilthorpe Business Park, Bilthorpe,
Nottinghamshire, NG22 8ST

© Crown copyright and database rights 2025
Ordnance Survey 100019713

0 1 2 4 6 8 10m
1 : 100

© Via East Midlands Limited Registered in England no.09903246

A1