


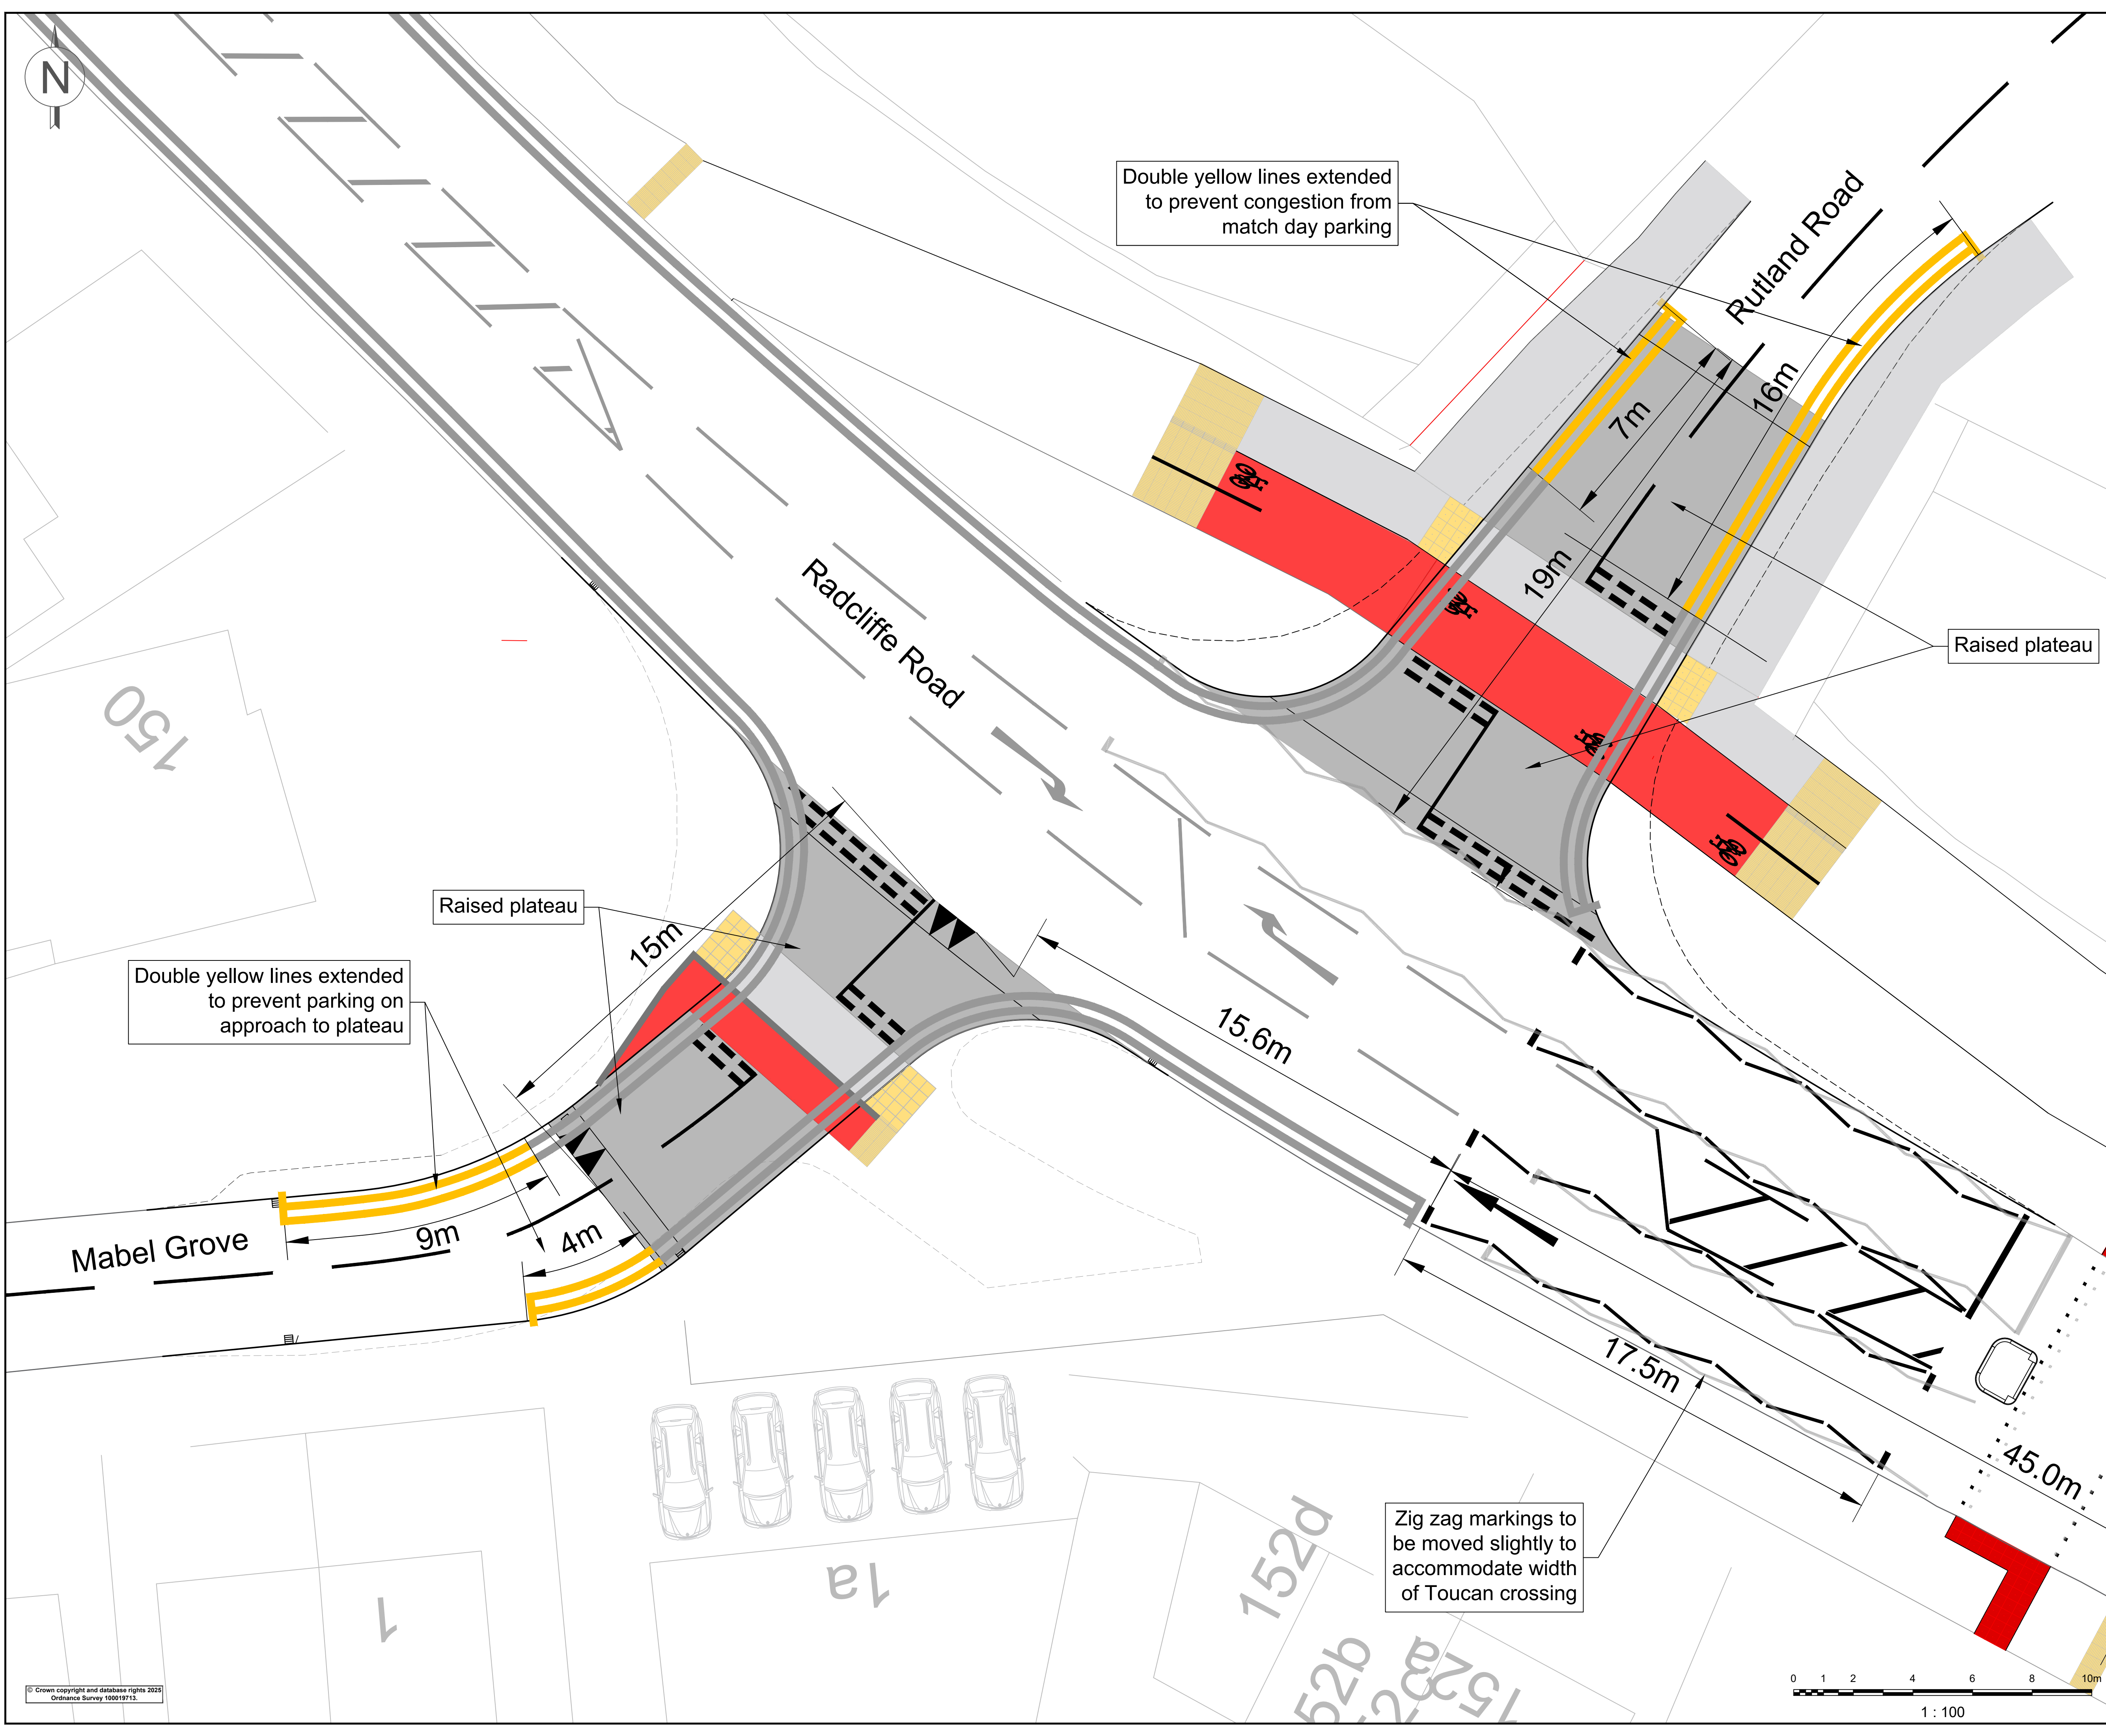

NOTES

1. This drawing is to be read in conjunction with all other relevant drawings, details and specifications.
2. Do not scale from this drawing.
3. All measurements are given in metres unless otherwise stated.

KEY

	Existing Arrangement
	Proposed Double Yellow Road Markings
	Existing Double Yellow Road Markings
	Proposed Zig Zag Markings
	Existing Zig Zag Markings
	Proposed Kerblines
	Proposed raised Plateau

Project			
Radcliffe Road Crossing Upgrades			
Project No. TP2450565			
Drawing Title Traffic Regulation Plan Mabel Grove/Rutland Road Junctions Sheet 1 of 2			
Status Code	Drawing Suitability	Revision	
S0	WORK IN PROGRESS	0	
Scale (@A1) 1:100	Drawn	SF	Date 02/04/25
	Chkd	TM	Date 04/04/25
	Auth	BH	Date 04/04/25
Project Originator Volume Location Type Role Number			
TP2450565 -VIA-HGN-ZZ-DR-CH-0150			
in partnership with www.viam.co.uk Tel 0115 804 2100 Bilthorpe Depot, Bilthorpe Business Park, Bilthorpe, Nottinghamshire, NG22 8ST			
© Via East Midlands Limited Registered in England no.09903246			