


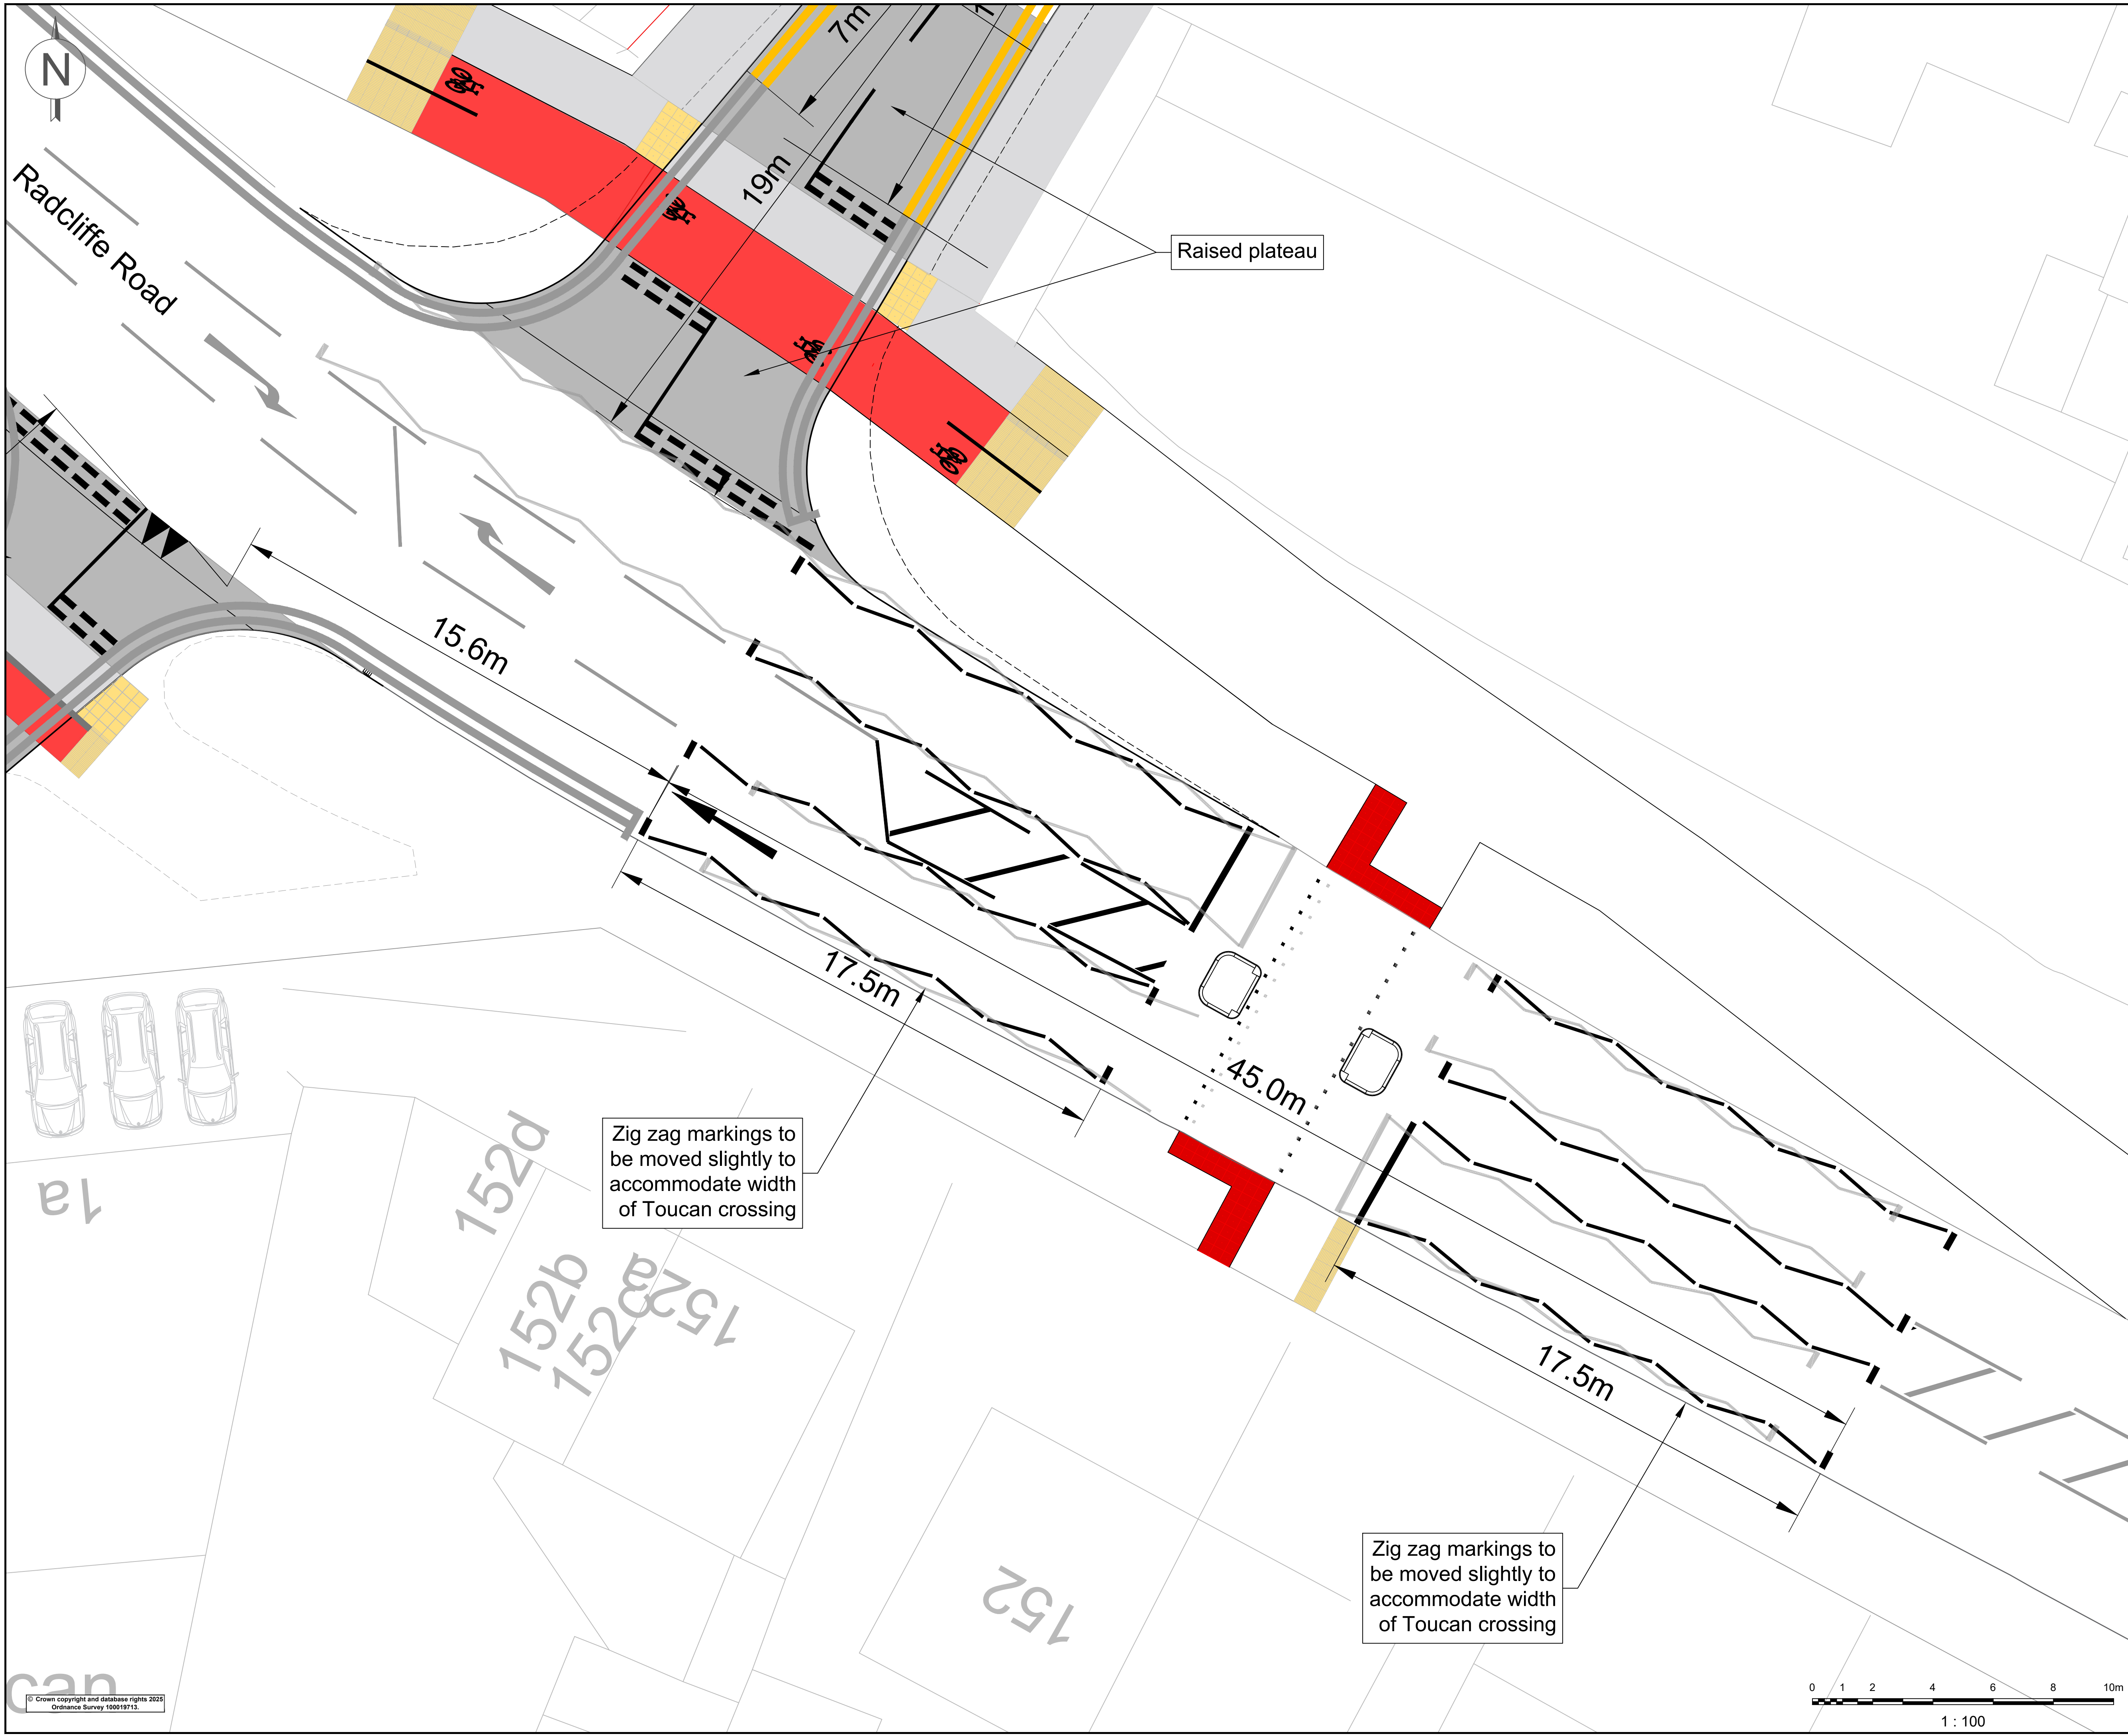

NOTES

- This drawing is to be read in conjunction with all other relevant drawings, details and specifications.
- Do not scale from this drawing.
- All measurements are given in metres unless otherwise stated.

KEY

	Existing Arrangement
	Proposed Double Yellow Road Markings
	Existing Double Yellow Road Markings
	Proposed Zig Zag Markings
	Existing Zig Zag Markings
	Proposed Kerbline
	Proposed raised Plateau

Project	
Radcliffe Road Crossing Upgrades	
Project No. TP2450565	
Drawing Title Traffic Regulation Plan Mabel Grove/Rutland Road Junctions Sheet 2 of 2	
Status Code S0	Drawing Suitability WORK IN PROGRESS
Revision 0	
Scale (@A1) 1:100	Drawn SF
	Chkd TM
	Auth BH
Project Originator Volume Location Type Role Number TP2450565 -VIA-HGN-ZZ-DR-CH-0151	
in partnership with www.viam.co.uk Tel 0115 804 2100 Bilthorpe Depot, Bilthorpe Business Park, Bilthorpe, Nottinghamshire, NG22 8ST	

© Crown copyright and database rights 2025
Ordnance Survey 100019713

0 1 2 4 6 8 10m
1 : 100

© Via East Midlands Limited Registered in England no.09903246