




KEY

	New 50mph signs on existing post
	New 50mph & 40mph signs on new posts,
	New 50mph back to back repeater signs & new posts,
	Removed existing conflicting signs and posts
	New 50mph "Please drive carefully" sign on existing post
	New 50mph signs on existing posts



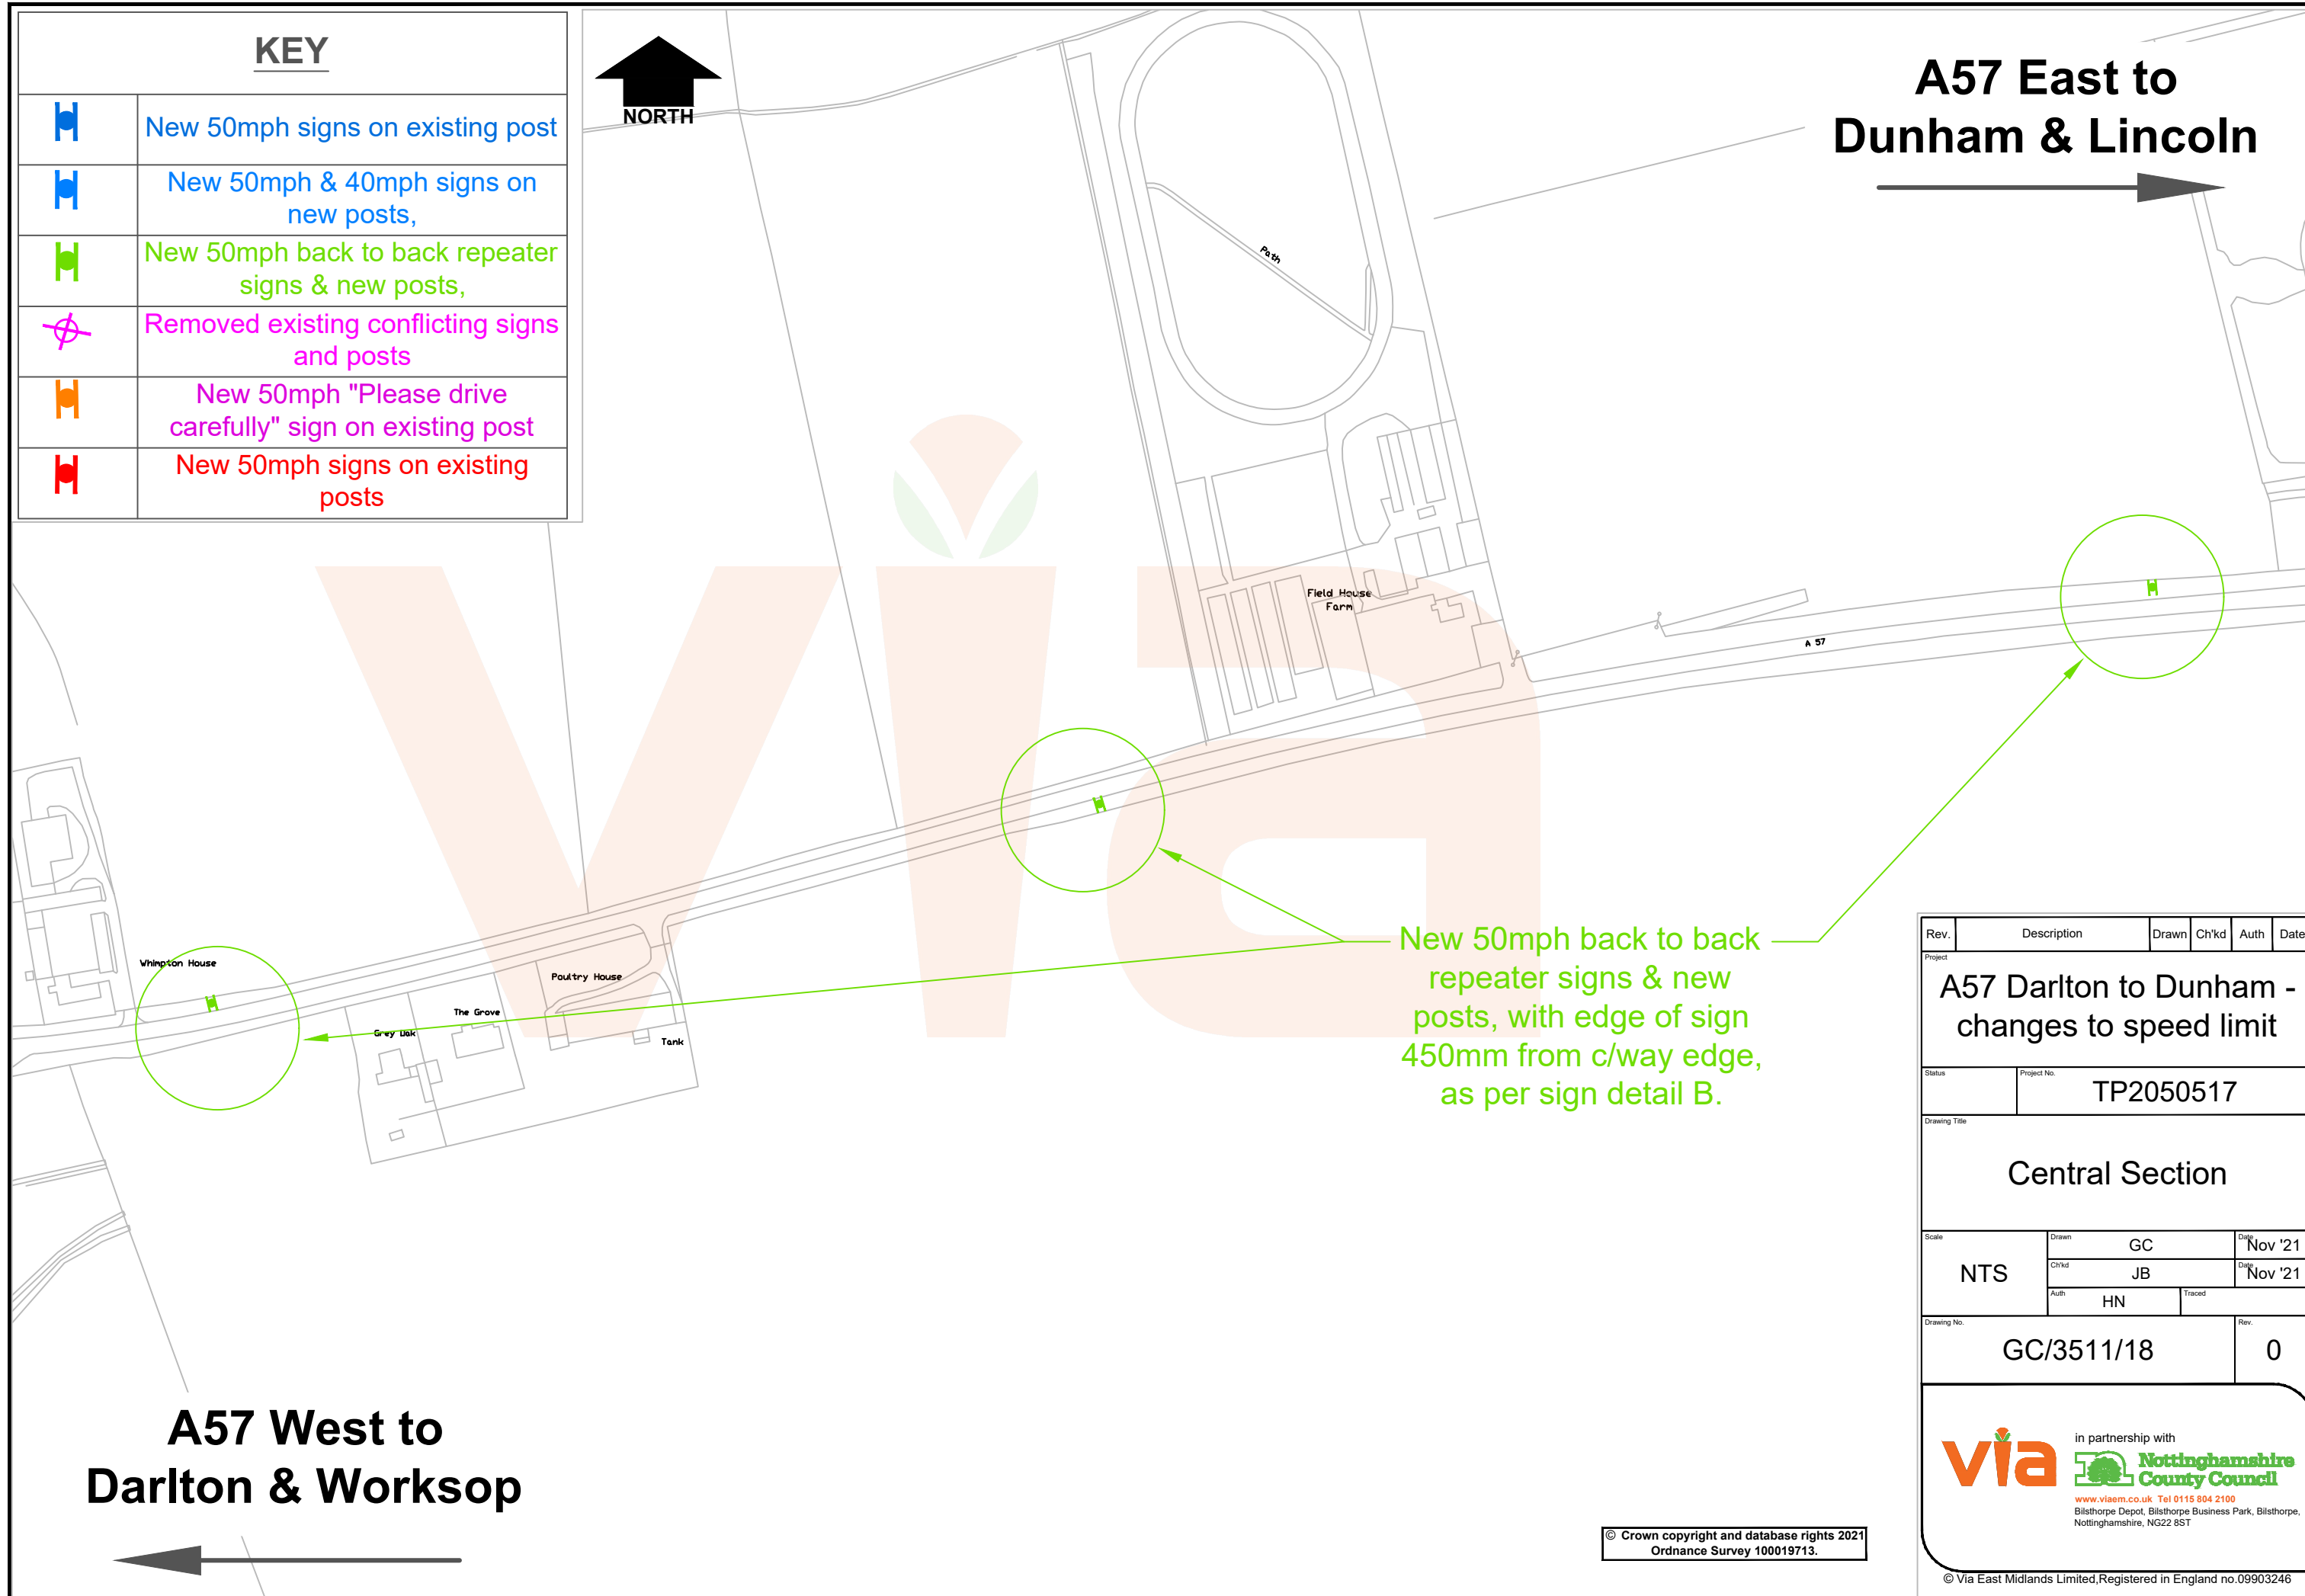

**A57 East to
Dunham & Lincoln**



**A57 West to
Darlton & Worksop**



New 50mph back to back
repeater signs & new
posts, with edge of sign
450mm from c/way edge,
as per sign detail B.

Rev.	Description	Drawn	Ch'kd	Auth	Date
Project A57 Darlton to Dunham - changes to speed limit					
Status	Project No. TP2050517				
Drawing Title Central Section					
Scale NTS	Drawn GC		Date Nov '21		
	Ch'kd JB		Date Nov '21		
	Auth HN		Traced		
Drawing No. GC/3511/18				Rev. 0	
<div> in partnership with  Nottinghamshire County Council www.viaem.co.uk Tel 0115 804 2100 Bilthorpe Depot, Bilthorpe Business Park, Bilthorpe, Nottinghamshire, NG22 8ST</div>					
© Via East Midlands Limited, Registered in England no.09903246					

© Crown copyright and database rights 2021
Ordnance Survey 100019713.