




KEY

| | |
|---|--|
|  | New 50mph signs on existing post |
|  | New 50mph & 40mph signs on new posts, |
|  | New 50mph back to back repeater signs & new posts, |
|  | Removed existing conflicting signs and posts |
|  | New 50mph "Please drive carefully" sign on existing post |
|  | New 50mph signs on existing posts |



A57 East to Dunham & Lincoln

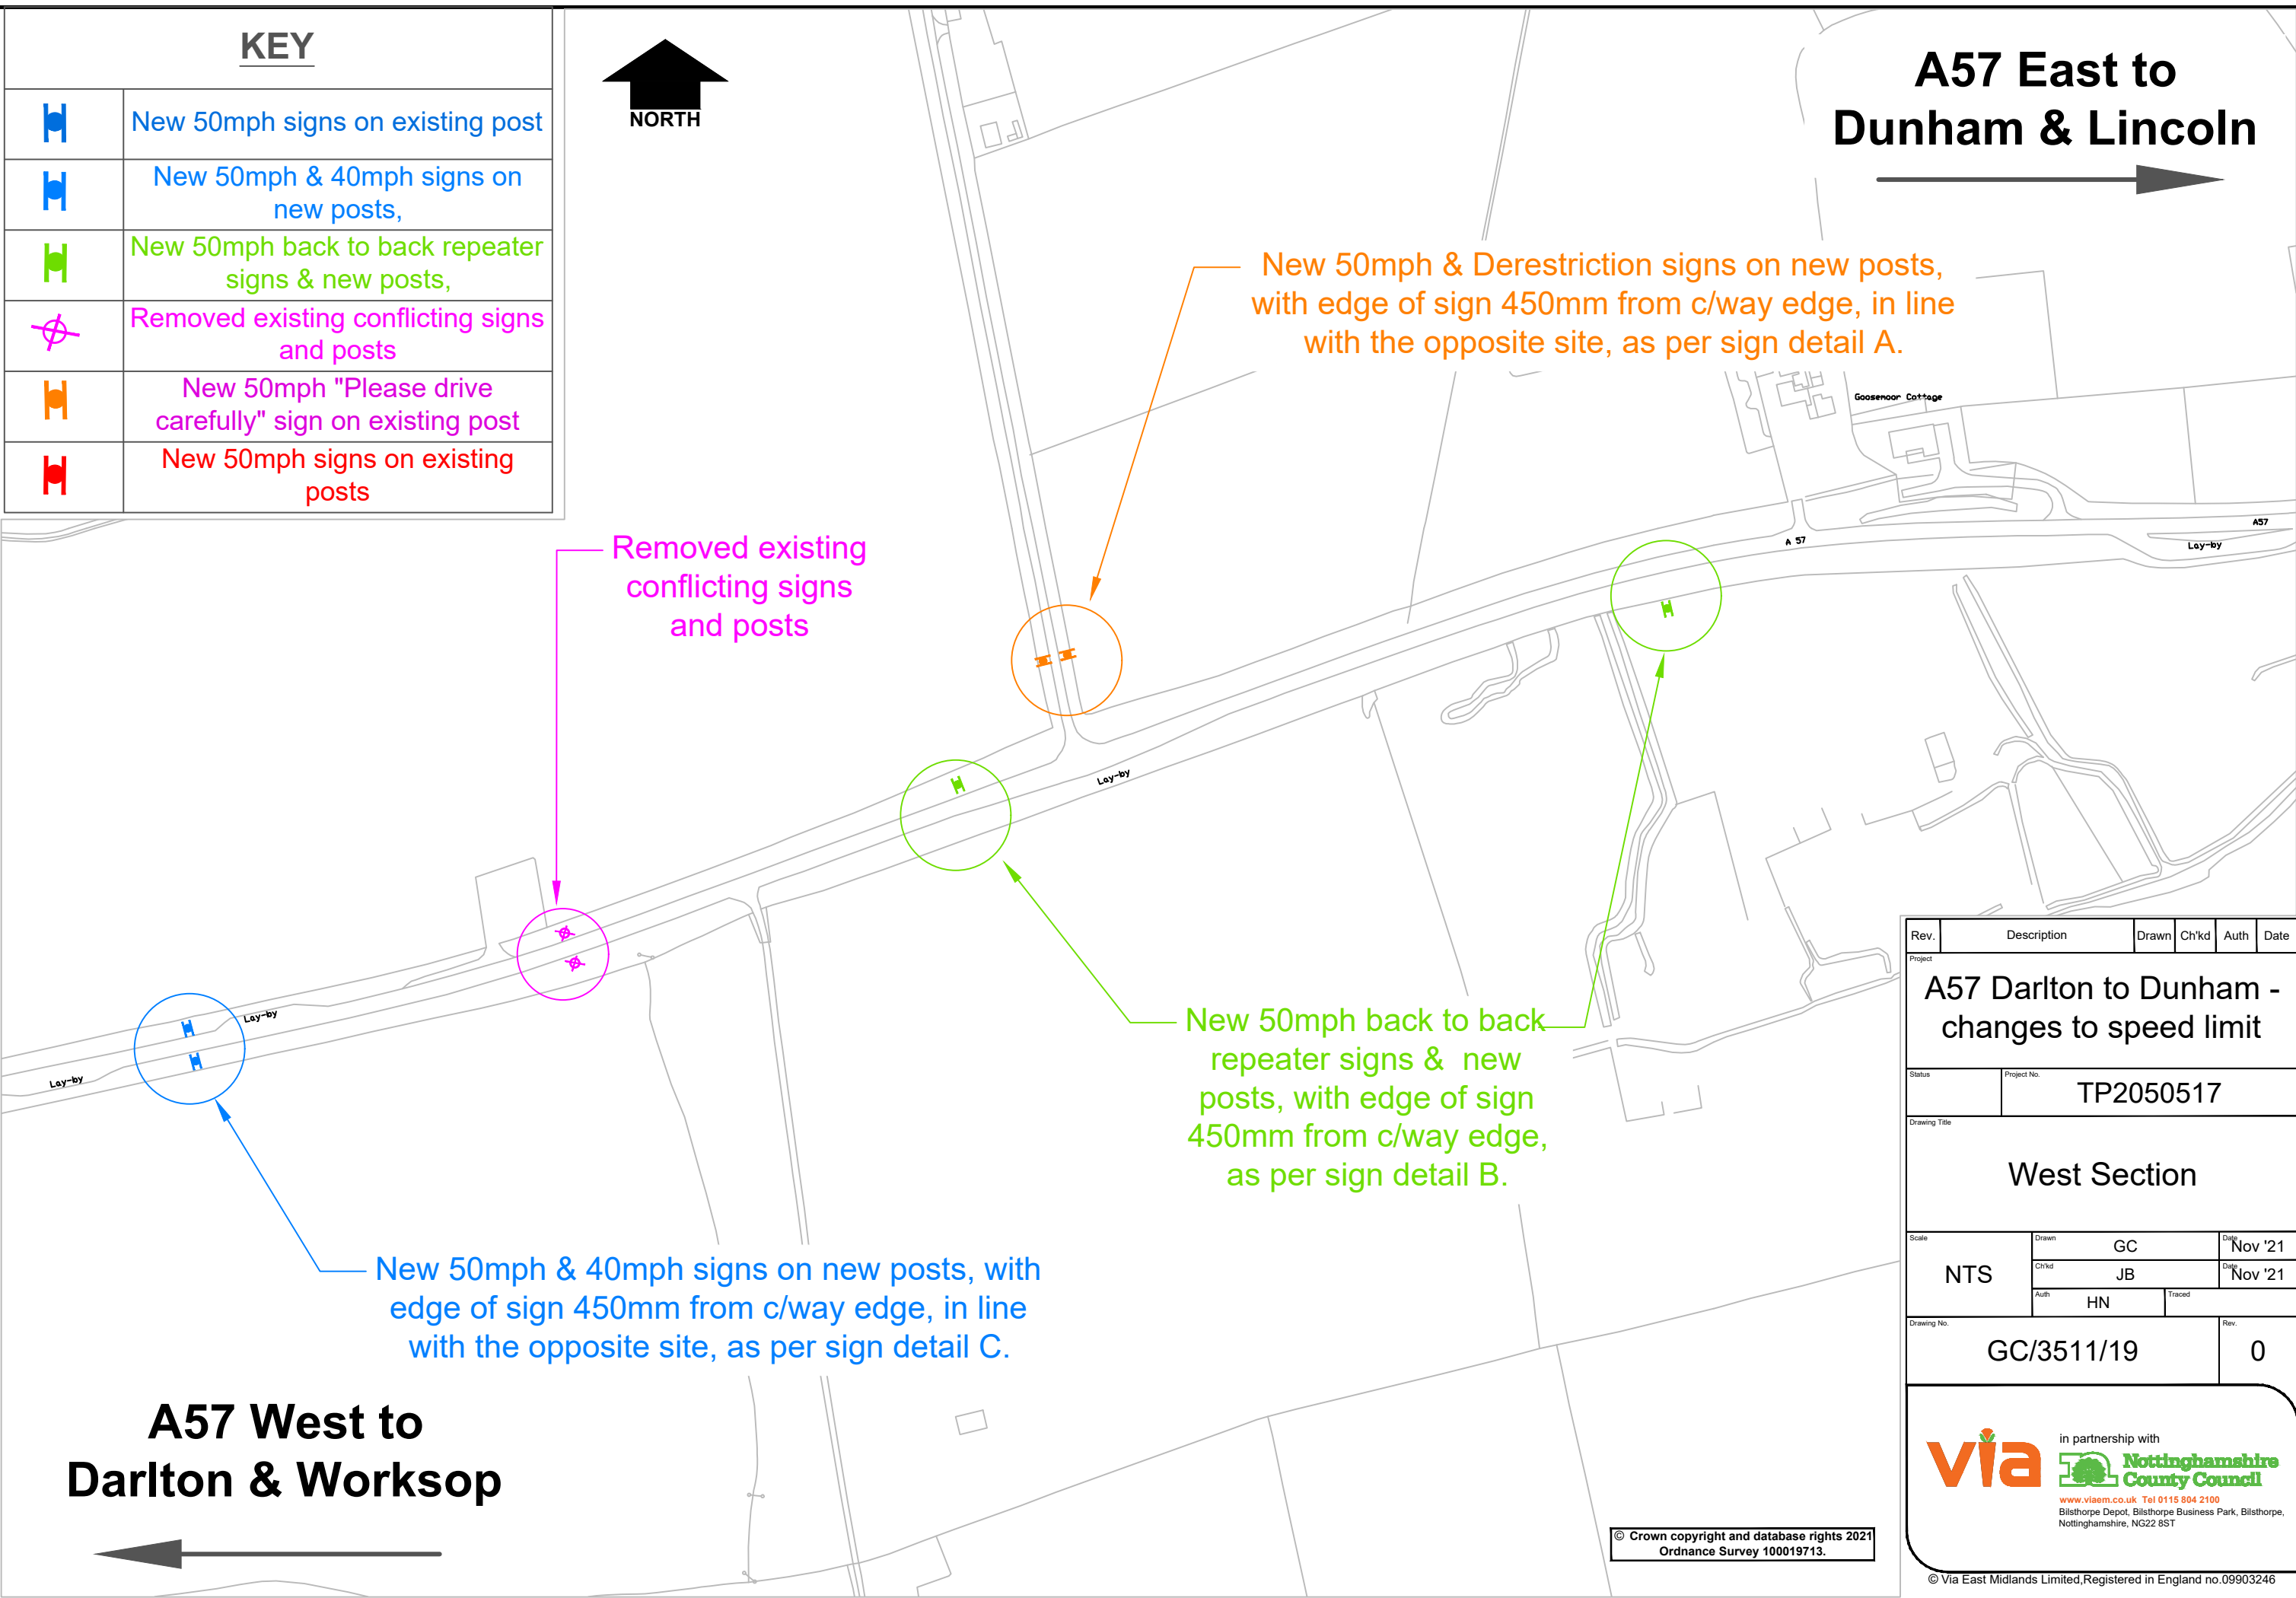

New 50mph & Derestriction signs on new posts, with edge of sign 450mm from c/way edge, in line with the opposite site, as per sign detail A.

Removed existing conflicting signs and posts

New 50mph back to back repeater signs & new posts, with edge of sign 450mm from c/way edge, as per sign detail B.

New 50mph & 40mph signs on new posts, with edge of sign 450mm from c/way edge, in line with the opposite site, as per sign detail C.

A57 West to Darlton & Worksop



| Rev. | Description | Drawn | Ch'kd | Auth | Date |
|--|-------------|---------------------------------|--------|------------------|------|
| Project A57 Darlton to Dunham - changes to speed limit | | | | | |
| Status | | Project No. TP2050517 | | | |
| Drawing Title West Section | | | | | |
| Scale NTS | Drawn | GC | | Date Nov '21 | |
| | Ch'kd | JB | | Date Nov '21 | |
| | Auth | HN | Traced | | |
| Drawing No. GC/3511/19 | | | | Rev. 0 | |

in partnership with




www.viam.co.uk Tel 0115 804 2100
Bilthorpe Depot, Bilthorpe Business Park, Bilthorpe, Nottinghamshire, NG22 6ST

© Crown copyright and database rights 2021
Ordnance Survey 100019713.

© Via East Midlands Limited, Registered in England no.09903246

Nov 15, 2021 - 3:09pm C:\Users\gc3\OneDrive\sort 10m Nev0 to seal has made and as built\00 002 9 A57 Dunham Speed\As Built and Has Made\dwg