
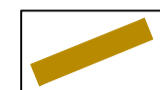
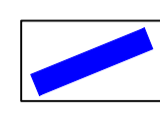
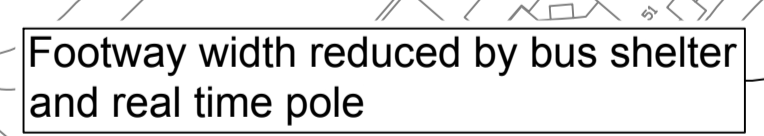
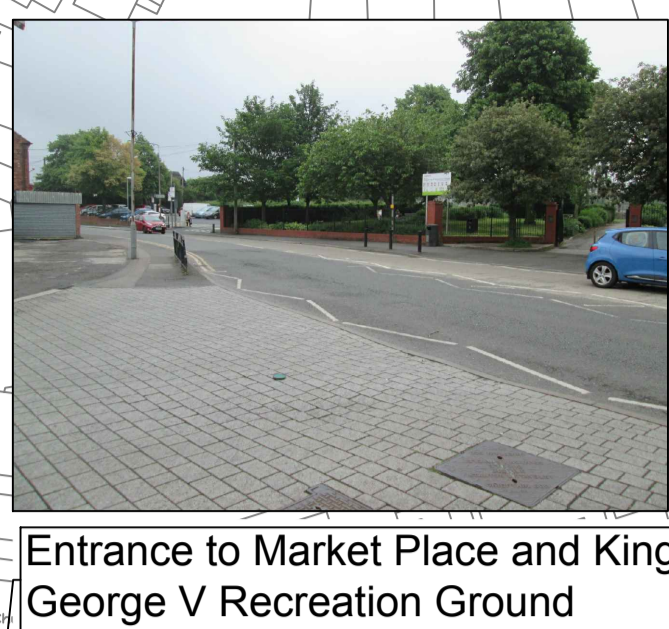
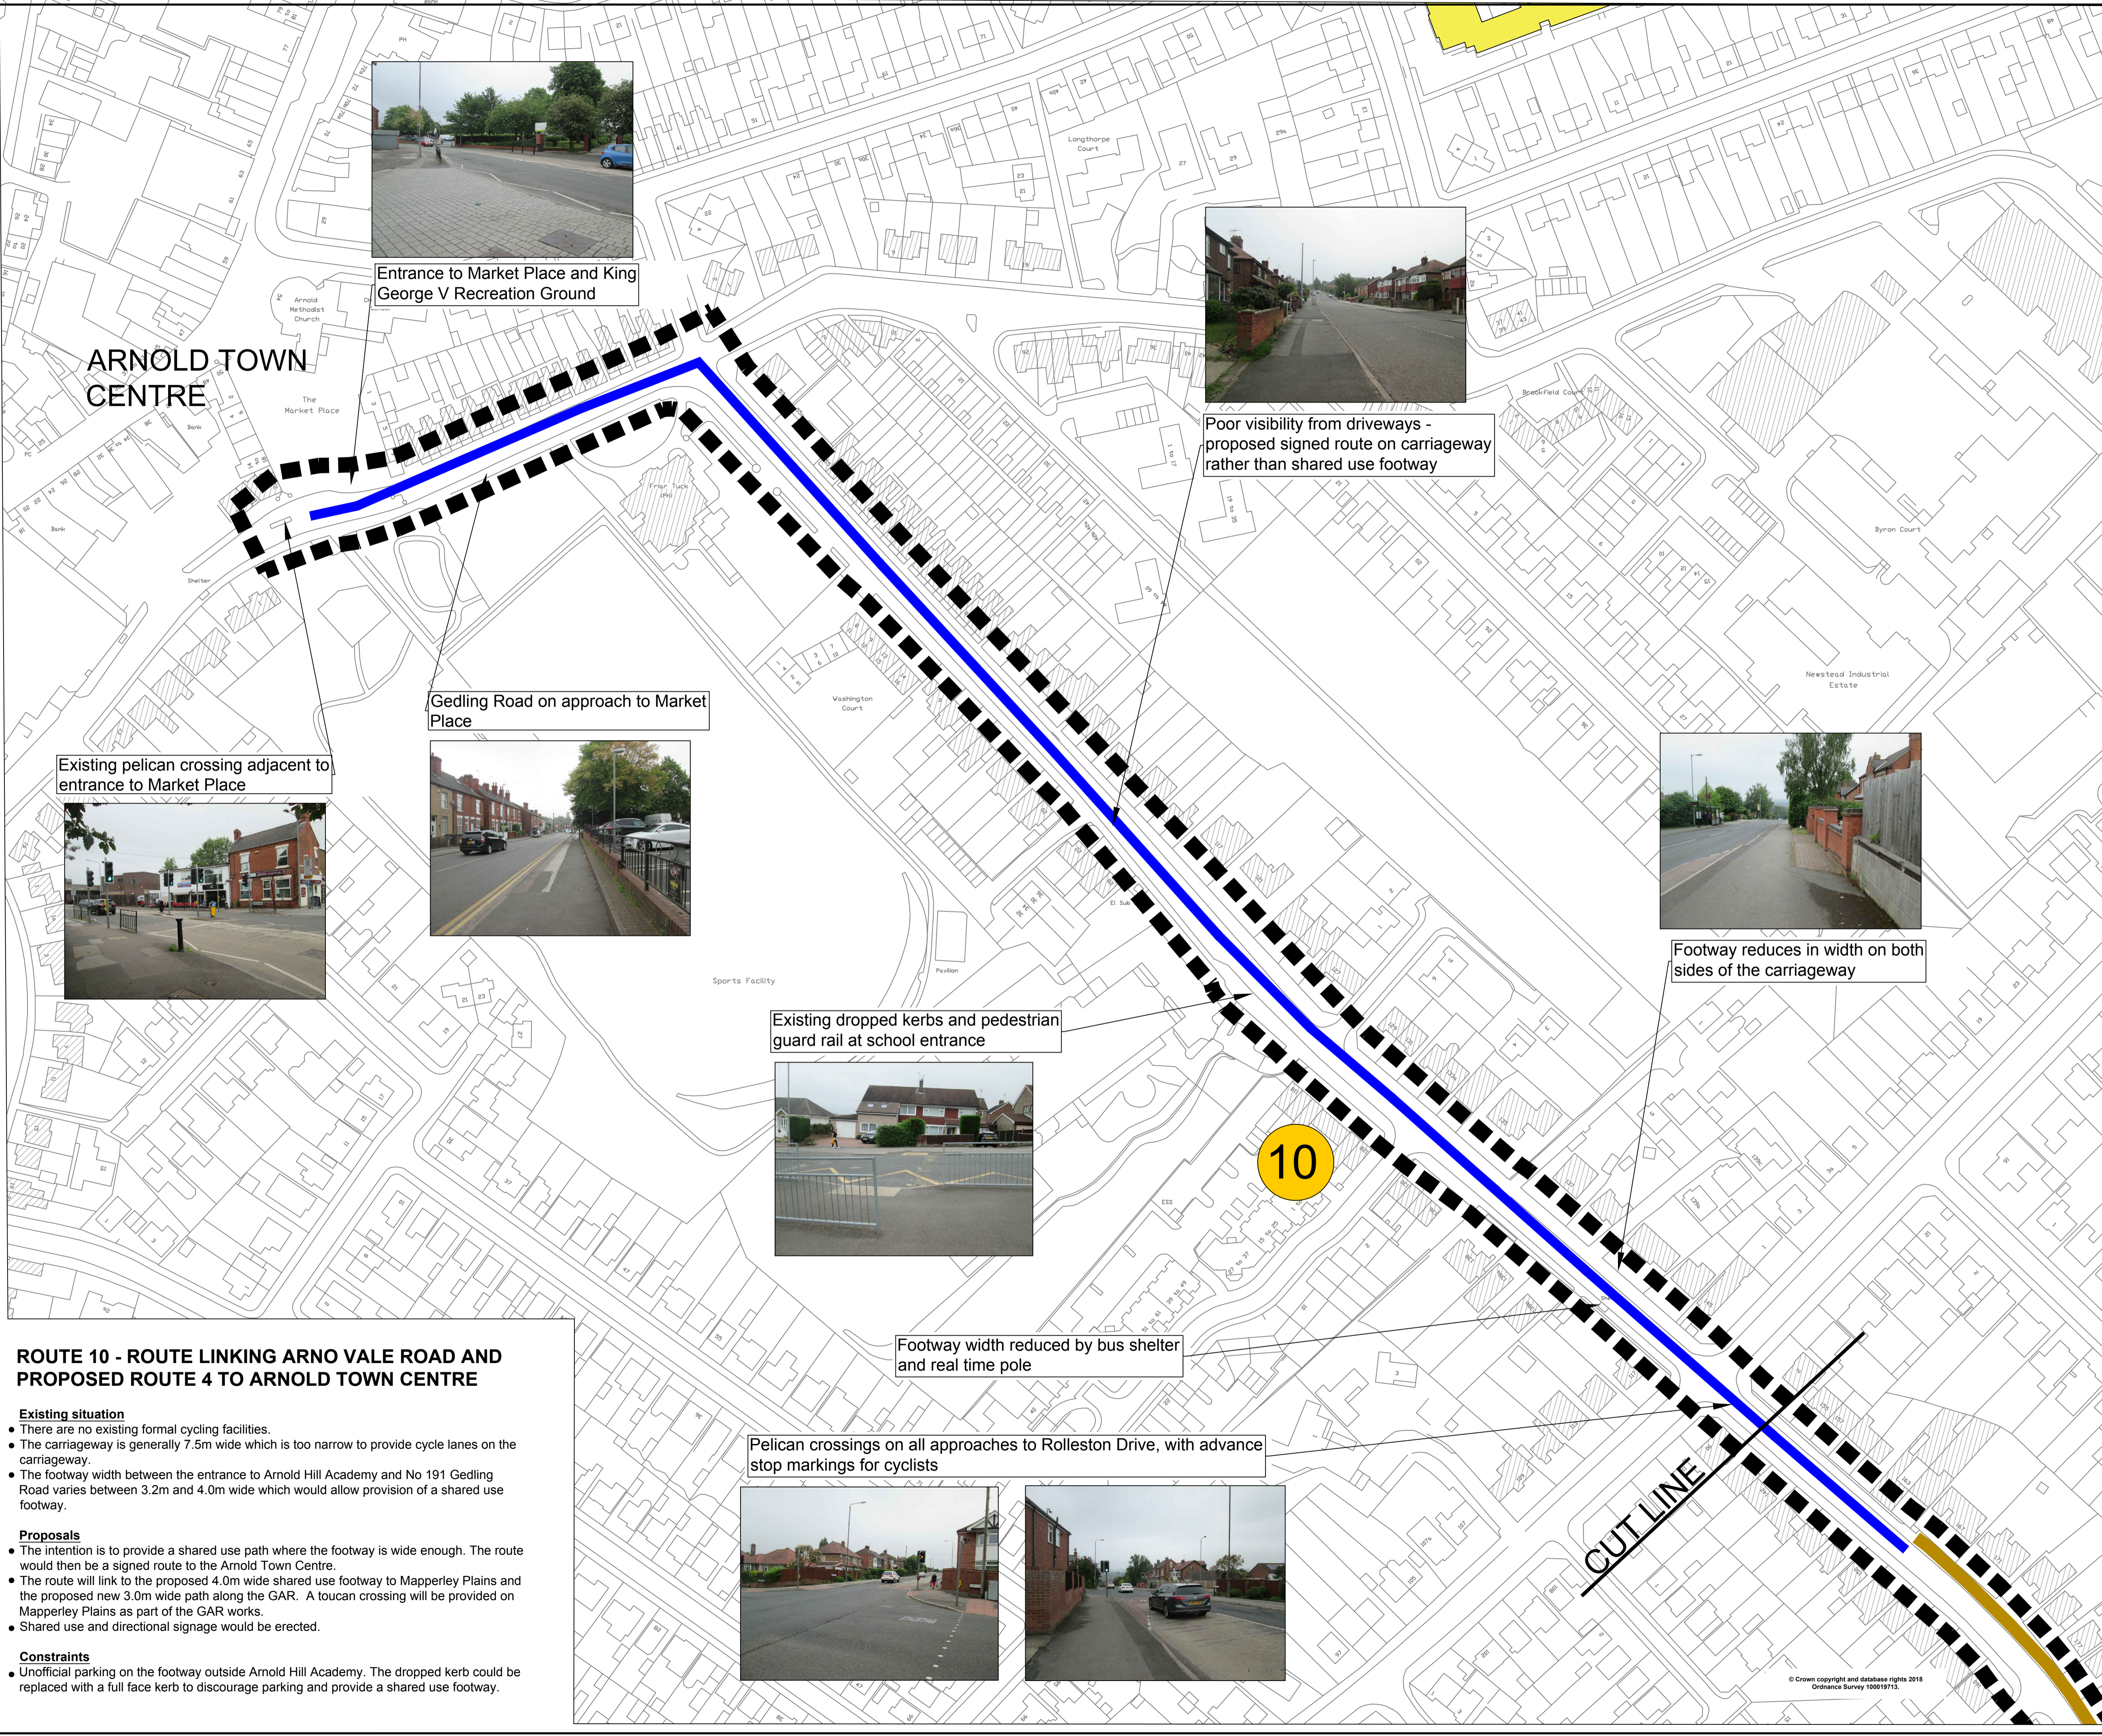


KEY

-  Extent of route 10
-  Proposed cycle route/ shared route on footway
-  Proposed cycle route - signed only



ROUTE 10 - ROUTE LINKING ARNO VALE ROAD AND PROPOSED ROUTE 4 TO ARNOLD TOWN CENTRE

Existing situation



- There are no existing formal cycling facilities.
- The carriageway is generally 7.5m wide which is too narrow to provide cycle lanes on the carriageway.
- The footway width between the entrance to Arnold Hill Academy and No 191 Gedling Road varies between 3.2m and 4.0m wide which would allow provision of a shared use footway.

Proposals

- The intention is to provide a shared use path where the footway is wide enough. The route would then be a signed route to the Arnold Town Centre.
- The route will link to the proposed 4.0m wide shared use footway to Mapperley Plains and the proposed new 3.0m wide path along the GAR. A toucan crossing will be provided on Mapperley Plains as part of the GAR works.
- Shared use and directional signage would be erected.

Constraints

- Unofficial parking on the footway outside Arnold Hill Academy. The dropped kerb could be replaced with a full face kerb to discourage parking and provide a shared use footway.

Rev	Status	Description	Drawn	Chkd	Auth	Date
	Project	Carlton & Gedling Strategic Cycle Routes				
Status		Project No.				
Title		Gedling Road Route 10 Sheet 2 of 2				
Scale	1:1000 @A1	Drawn	NA	Date	27/06/18	
		Chkd	MTE	Date	27/06/18	
		Auth	AL	Traced		
Drawing No.		HW10181/C/18				Rev
		 in partnership with  www.viaem.co.uk Tel 0115 804 2100 Bilthorpe Depot, Bilthorpe Business Park, Bilthorpe, Nottinghamshire NG22 8ST				

© Crown copyright and database rights 2018
Ordnance Survey 100019713.

Jun 27 2018 - 3:58pm Highway Design and Construction/roads and Highways/Projects/17-16100010181-Arnold-Carlton-Strategic-Cycle-Routes-Improvement/CAD/Supersedes/180827-AM-Printing